


Brian Athey and Andrew Norman  
Schematics 2217 Minnesota Avenue SE

**R. MICHAEL CROSS**  
**DESIGN GROUP**

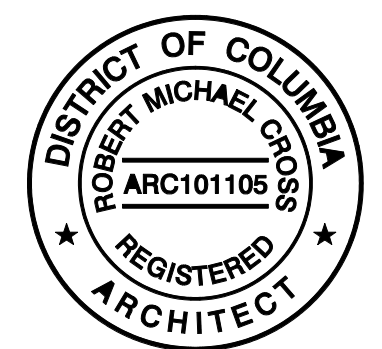


REVISION SCHEDULE		
NO.	DESCRIPTION	DATE

DRAW: XXX  
CHECK: XXX


**16 MAY 2019**

**FLOOR PLANS**  
**A100**

FULL-SIZE HALF-SIZE  
3/16" = 1'-0"

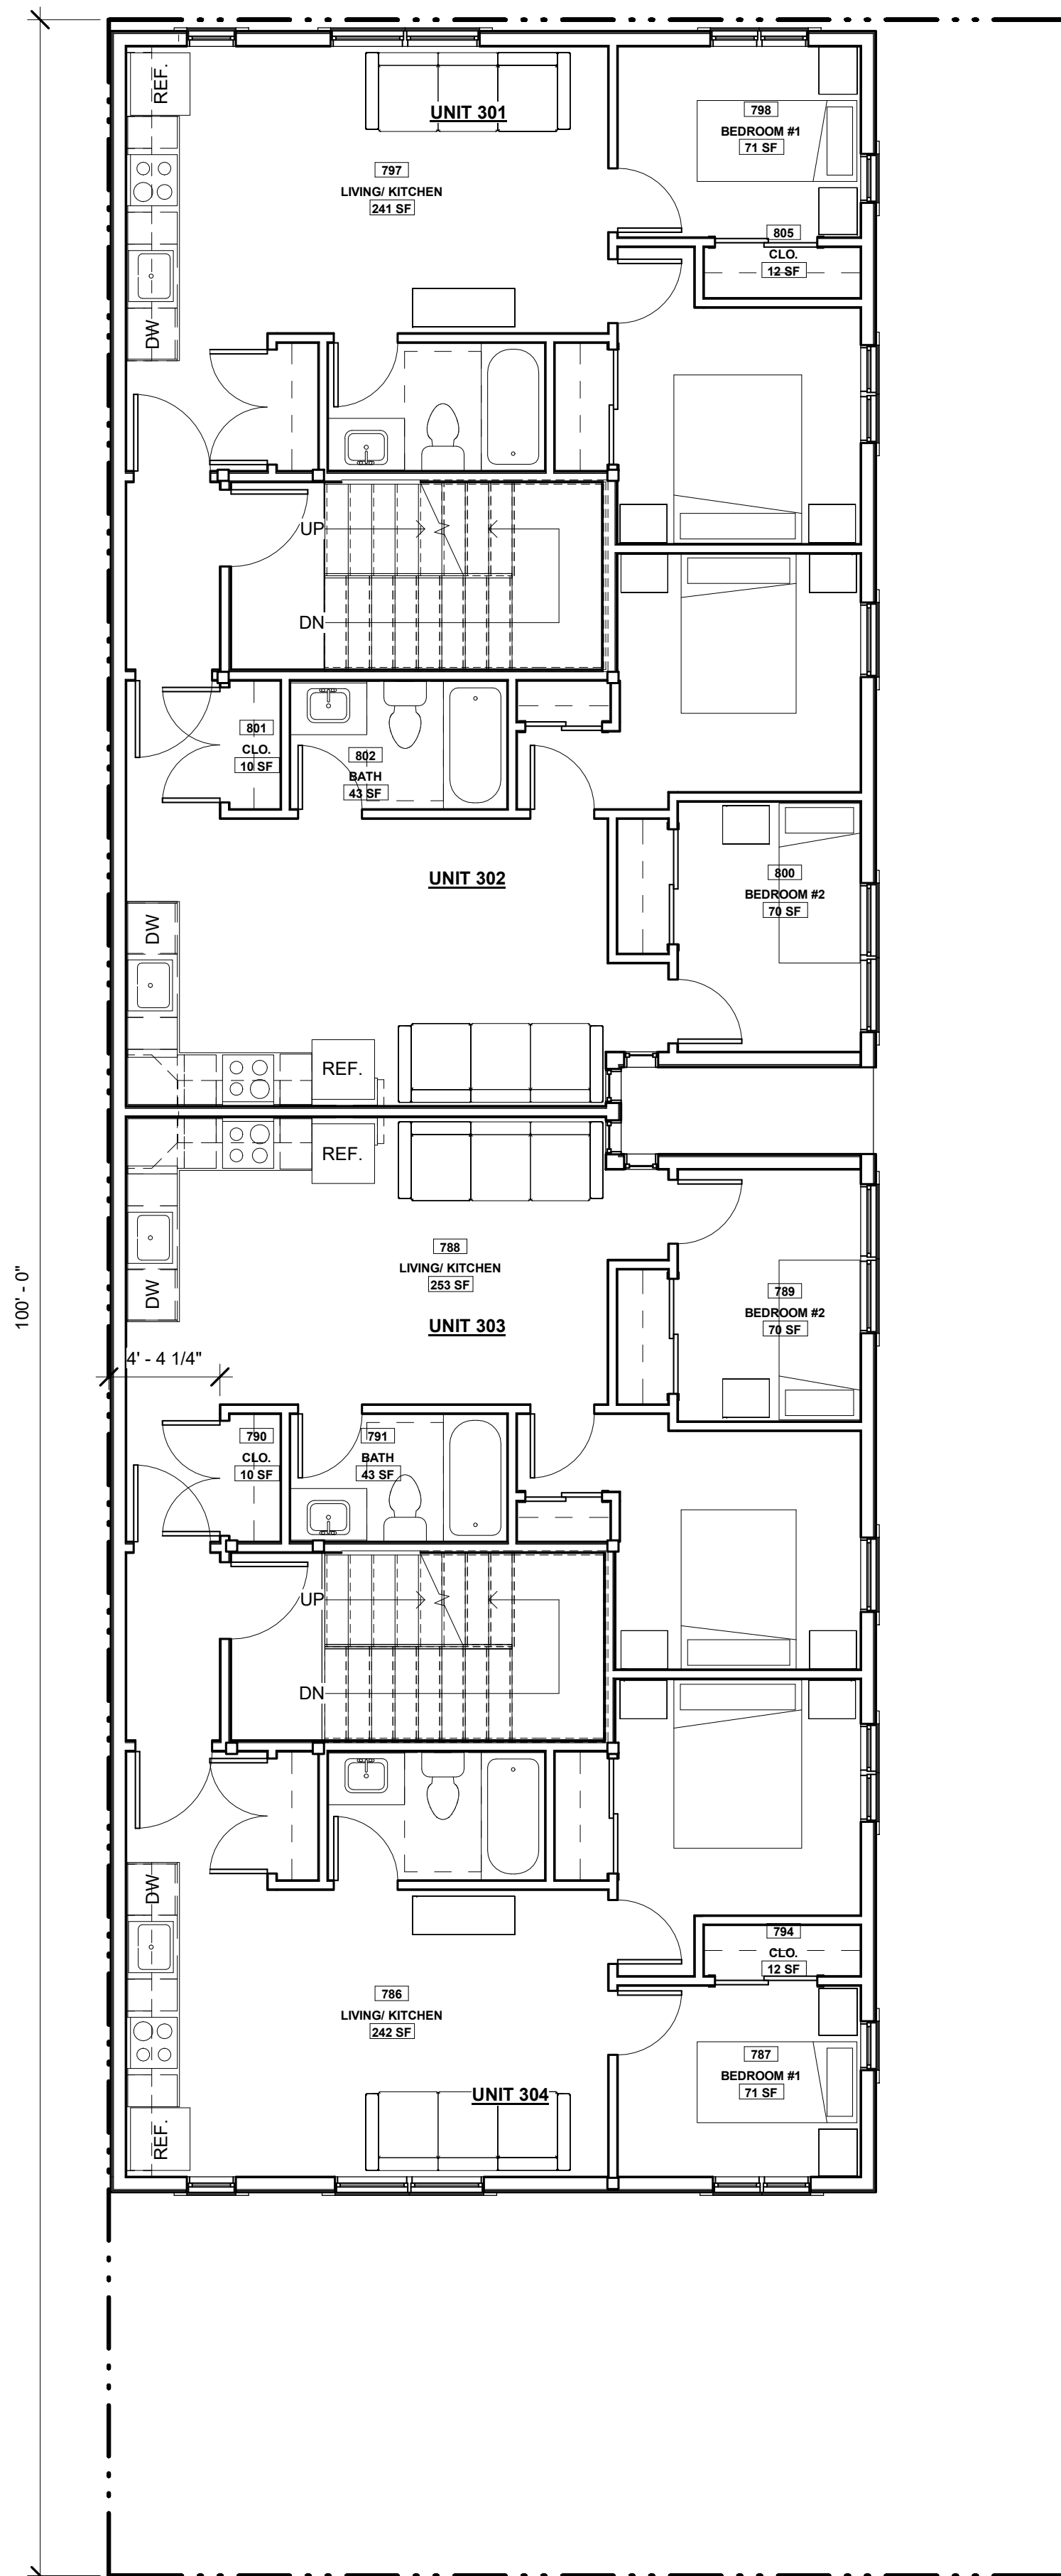


2 3rd FLOOR  
A201 | A101 3/16" = 1'-0"

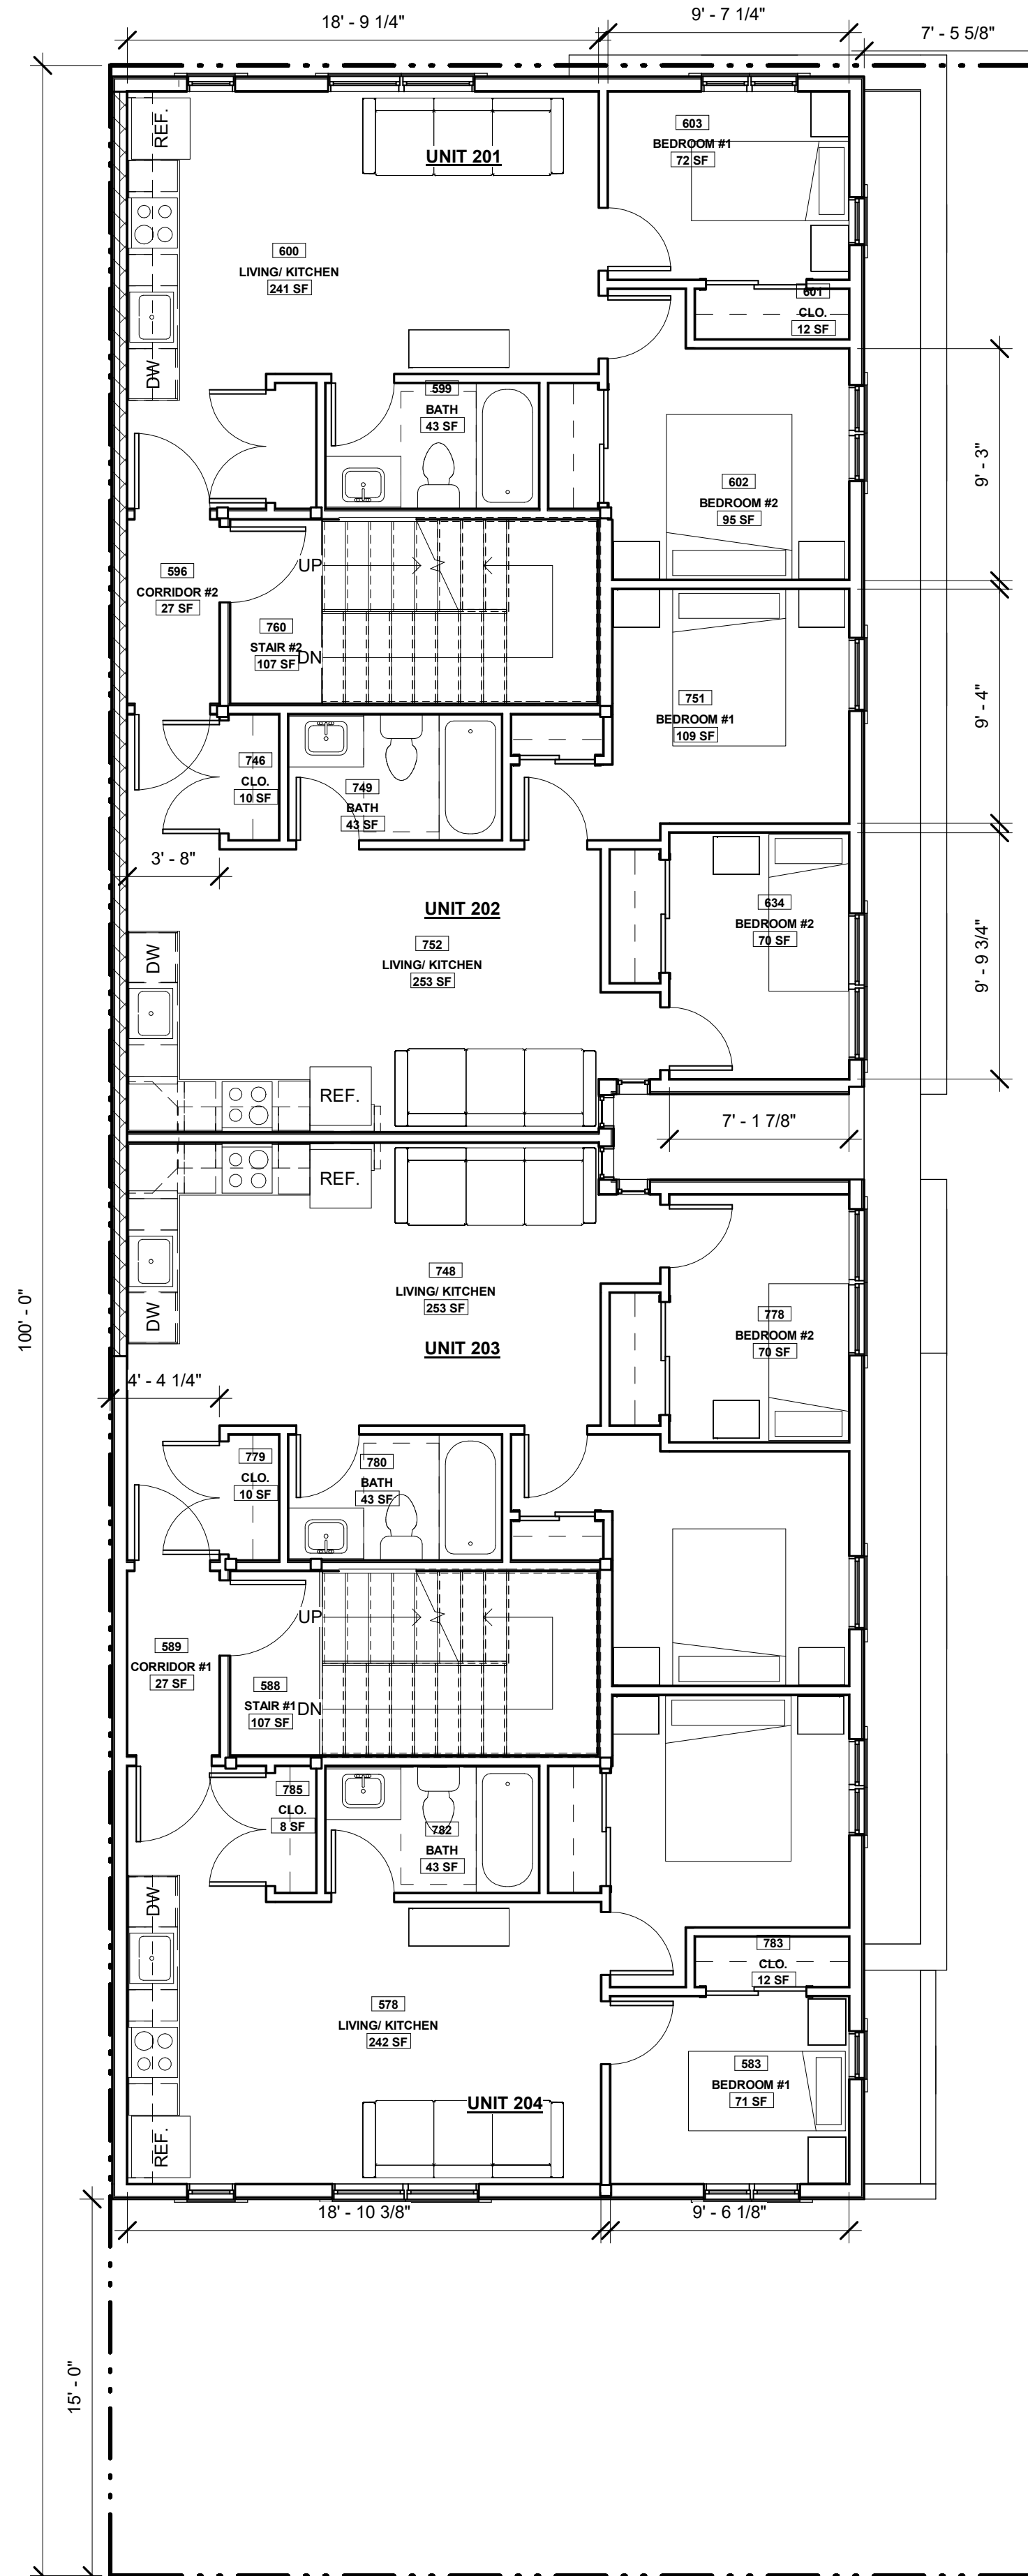

1 2nd FLOOR  
A201 | A101 3/16" = 1'-0"

Brian Athey and Andrew Norman  
Schematics 2217 Minnesota Avenue SE

**R. MICHAEL CROSS**  
DESIGN GROUP

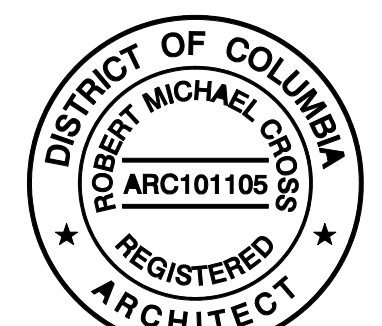

REVISION SCHEDULE		
NO.	DESCRIPTION	DATE


DRAW : Author  
CHECK : Checker

16 MAY 2019


FLOOR PLANS

**A101**


FULL-SIZE HALF-SIZE  
3/16" = 1'-0"

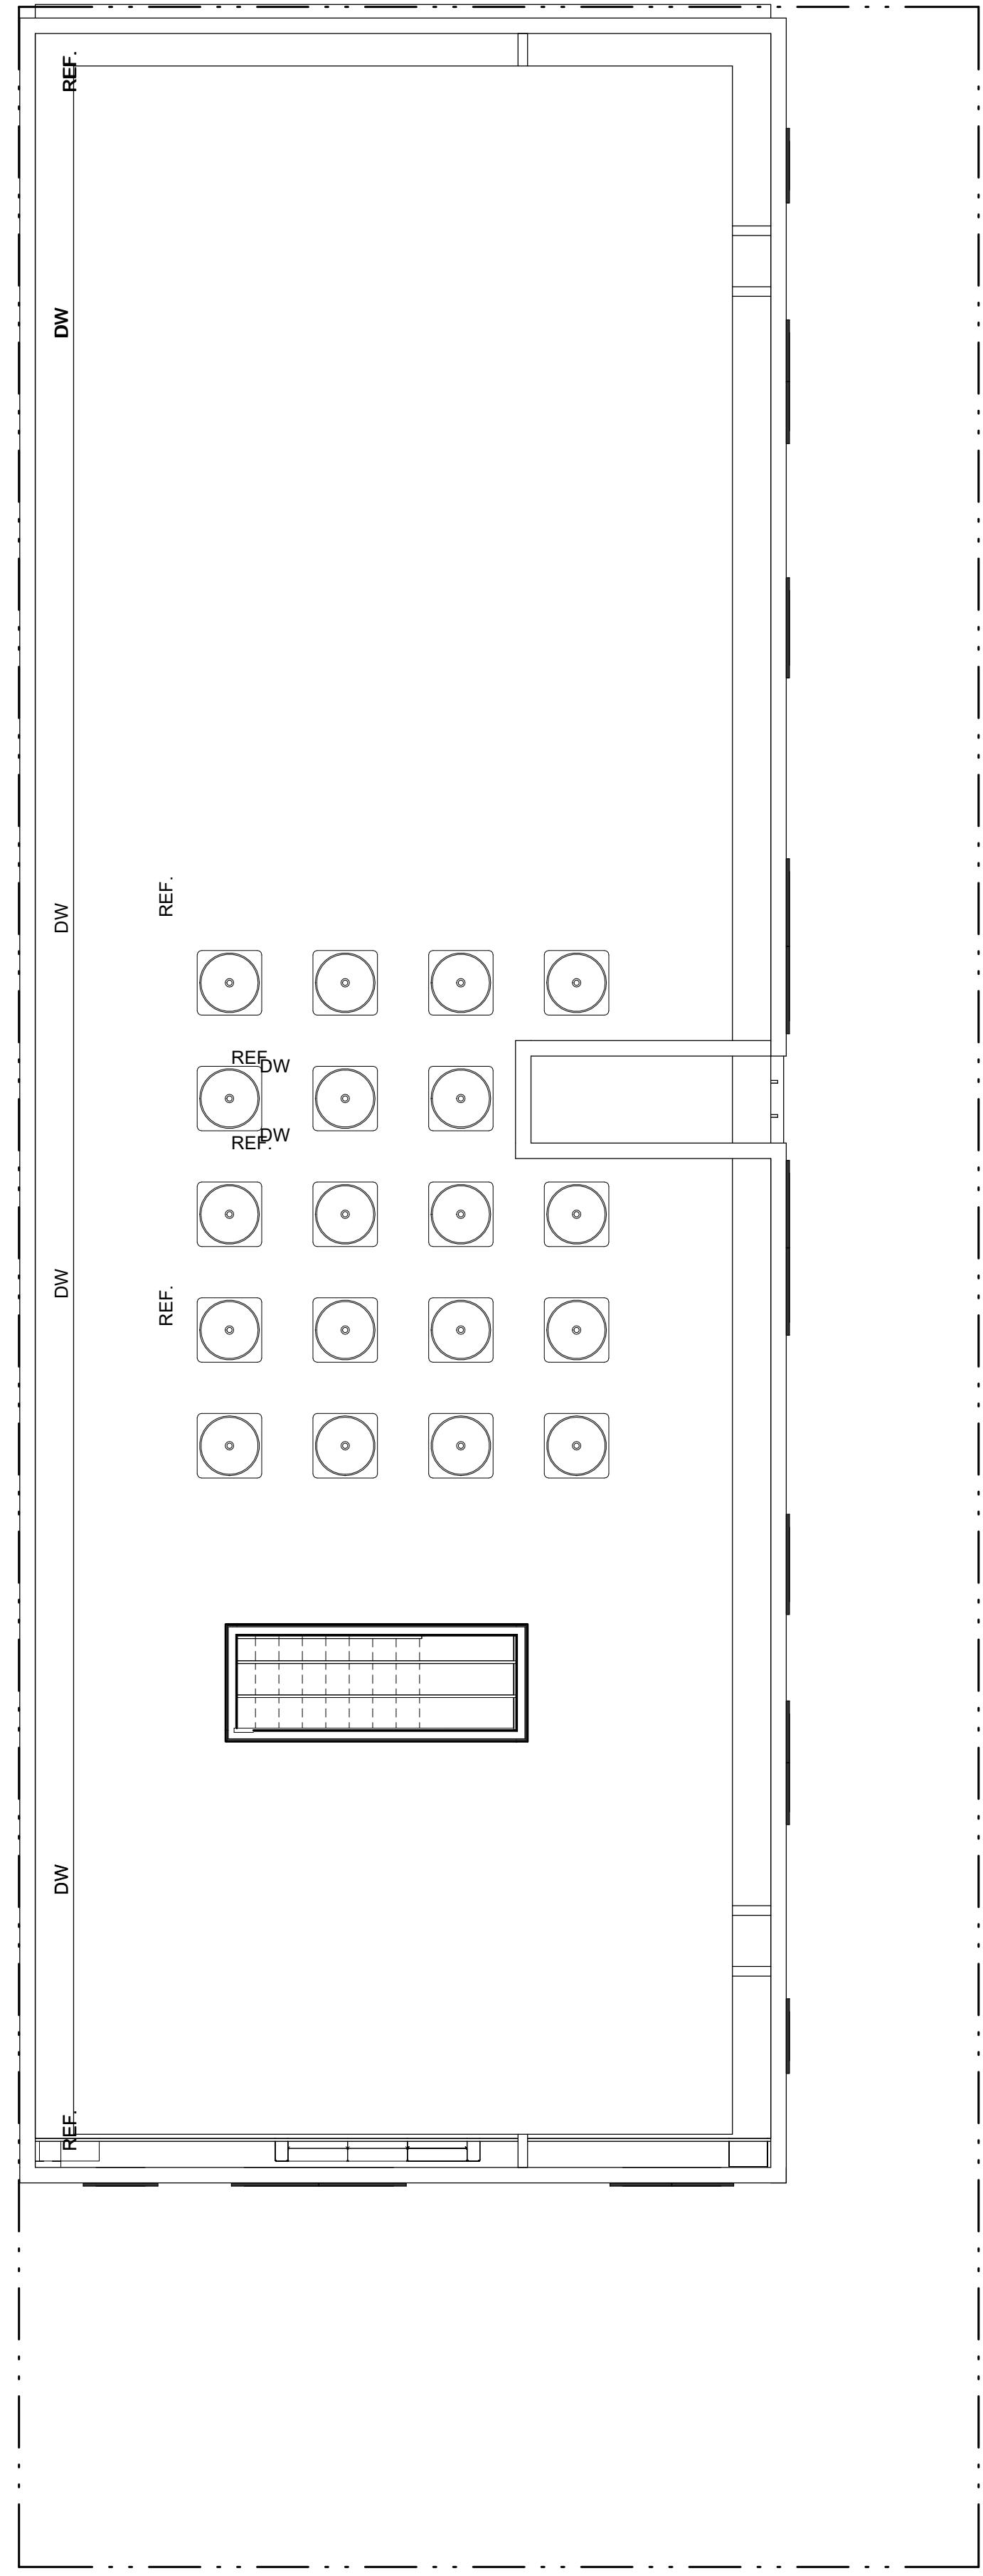

**1 ROOF**  
A201/A102 3/16" = 1'-0"

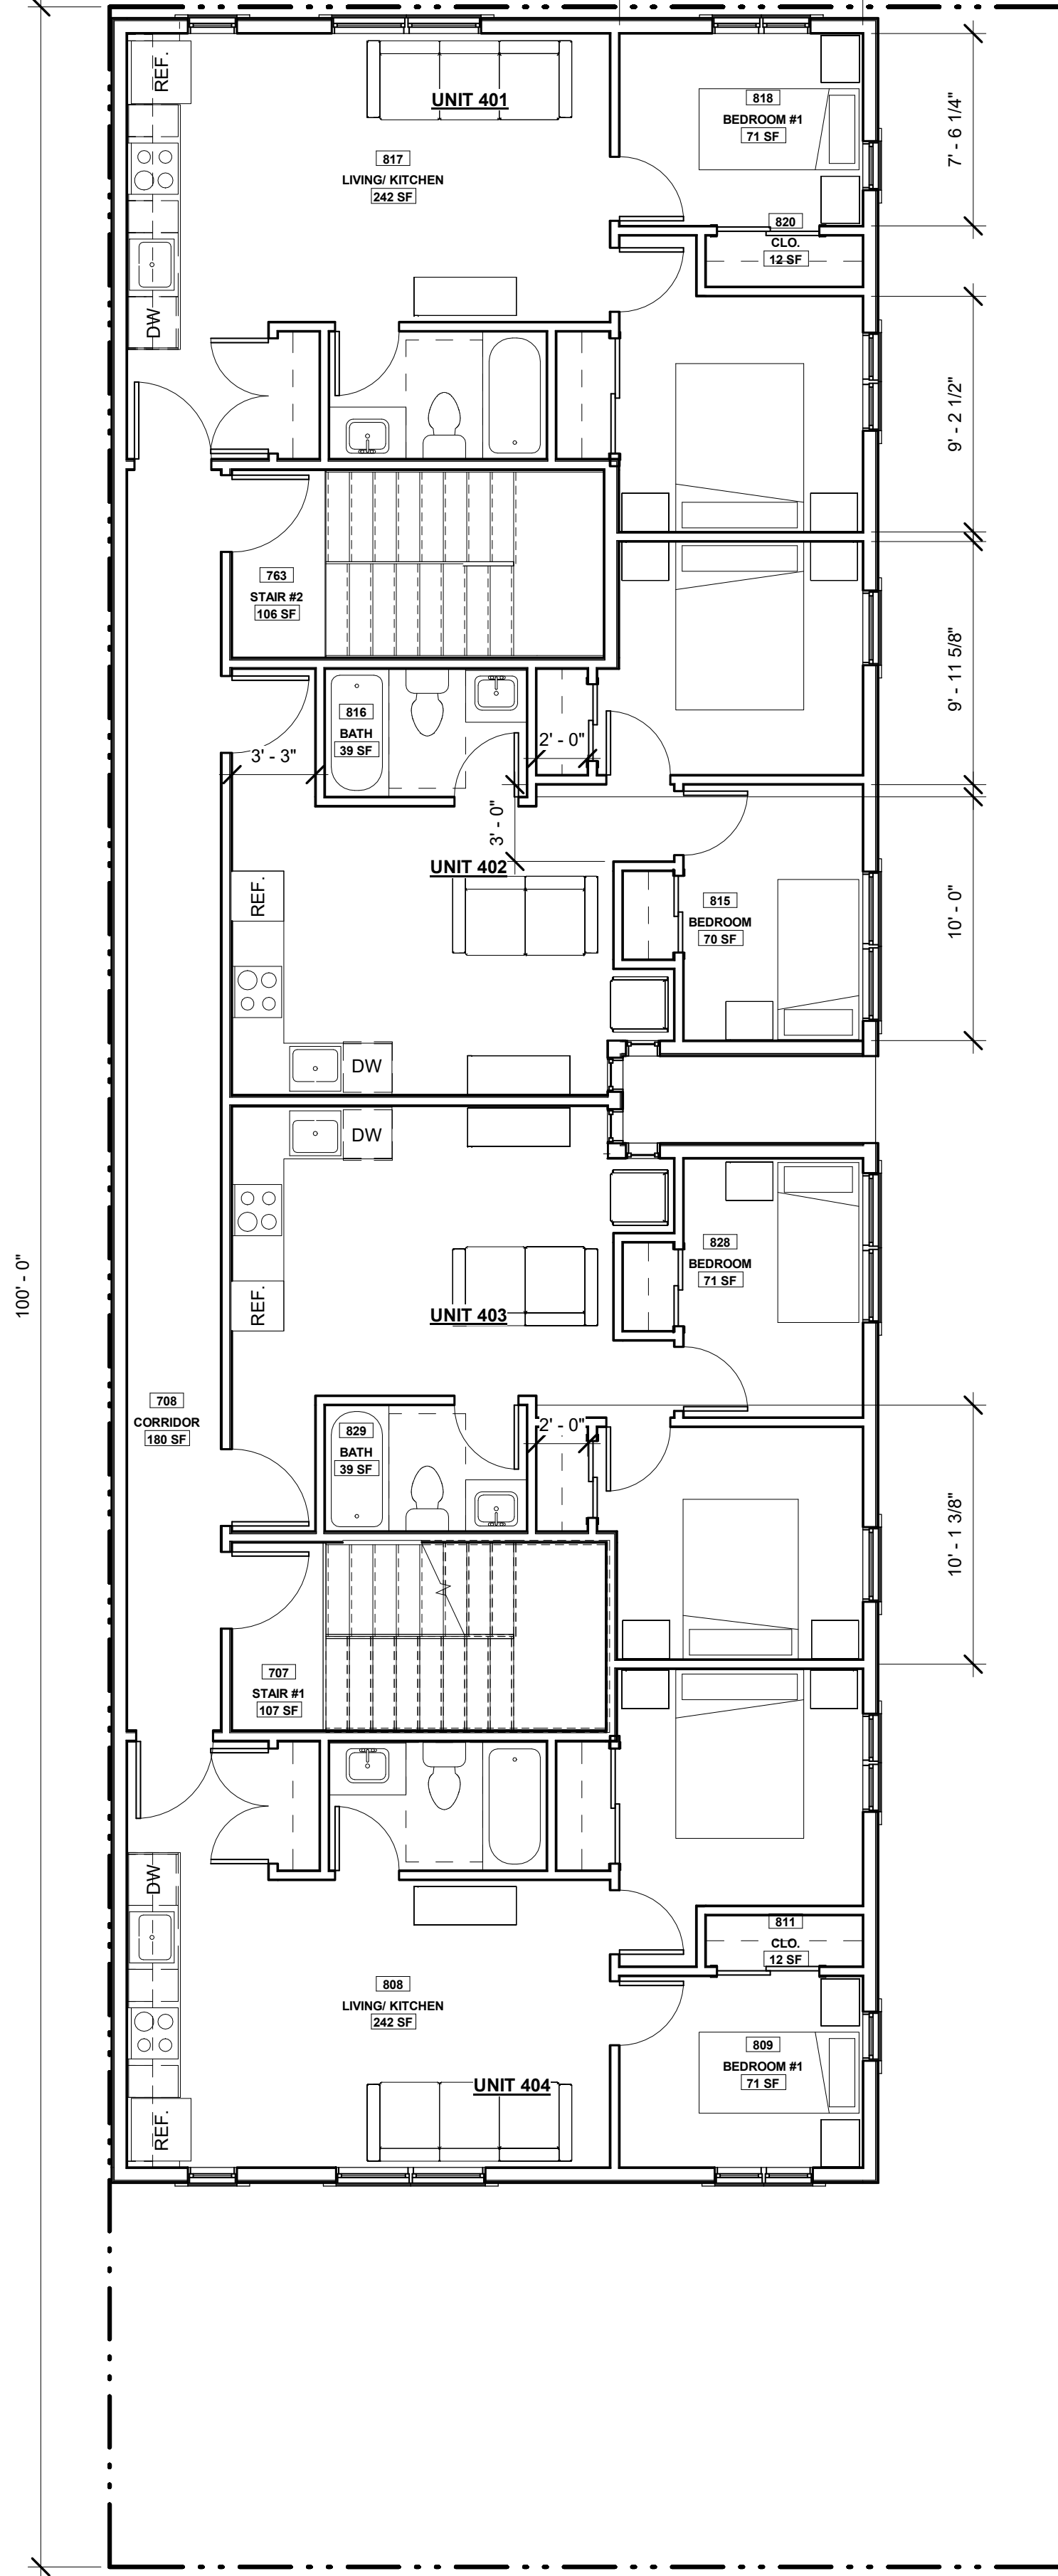

**2 4TH FLOOR FF**  
A201/A102 3/16" = 1'-0"

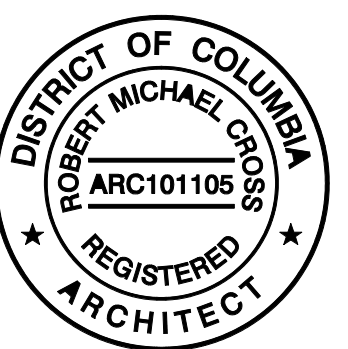

REVISION SCHEDULE		
NO.	DESCRIPTION	DATE

DRAW : Author  
CHECK : Checker

**16 MAY 2019**

**ATH MN**  
**A102**

FULL-SIZE HALF-SIZE  
3/16" = 1'-0"

10/2/2019 5:44:06 PM

Brian Athey and Andrew Norman  
Schematics 2217 Minnesota Avenue SE  
**R. MICHAEL CROSS**  
**DESIGN GROUP**